


[illegible]

Coral


- Architectural Products

3010 RICE MINE ROAD, TUSCALOOSA, AL 35406
PHONE: 800-772-7737 FAX: 800-255-7320

**FLORIDA PRODUCT
APPROVAL DRAWINGS
FL300T FRAMING SYSTEM
INDEX TO DRAWINGS AND NOTES**

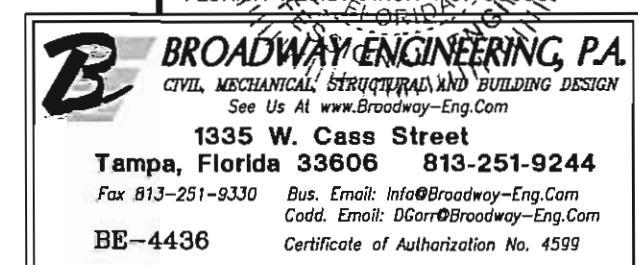

DATE 7/8/15		
DRAWN DEG	CHECKED EAB	APPROVED EAB
PROJECT NO. FLORIDA APPROVAL		
DRAWING NO. FL300T-FPA		
SHEET 1 OF 12		

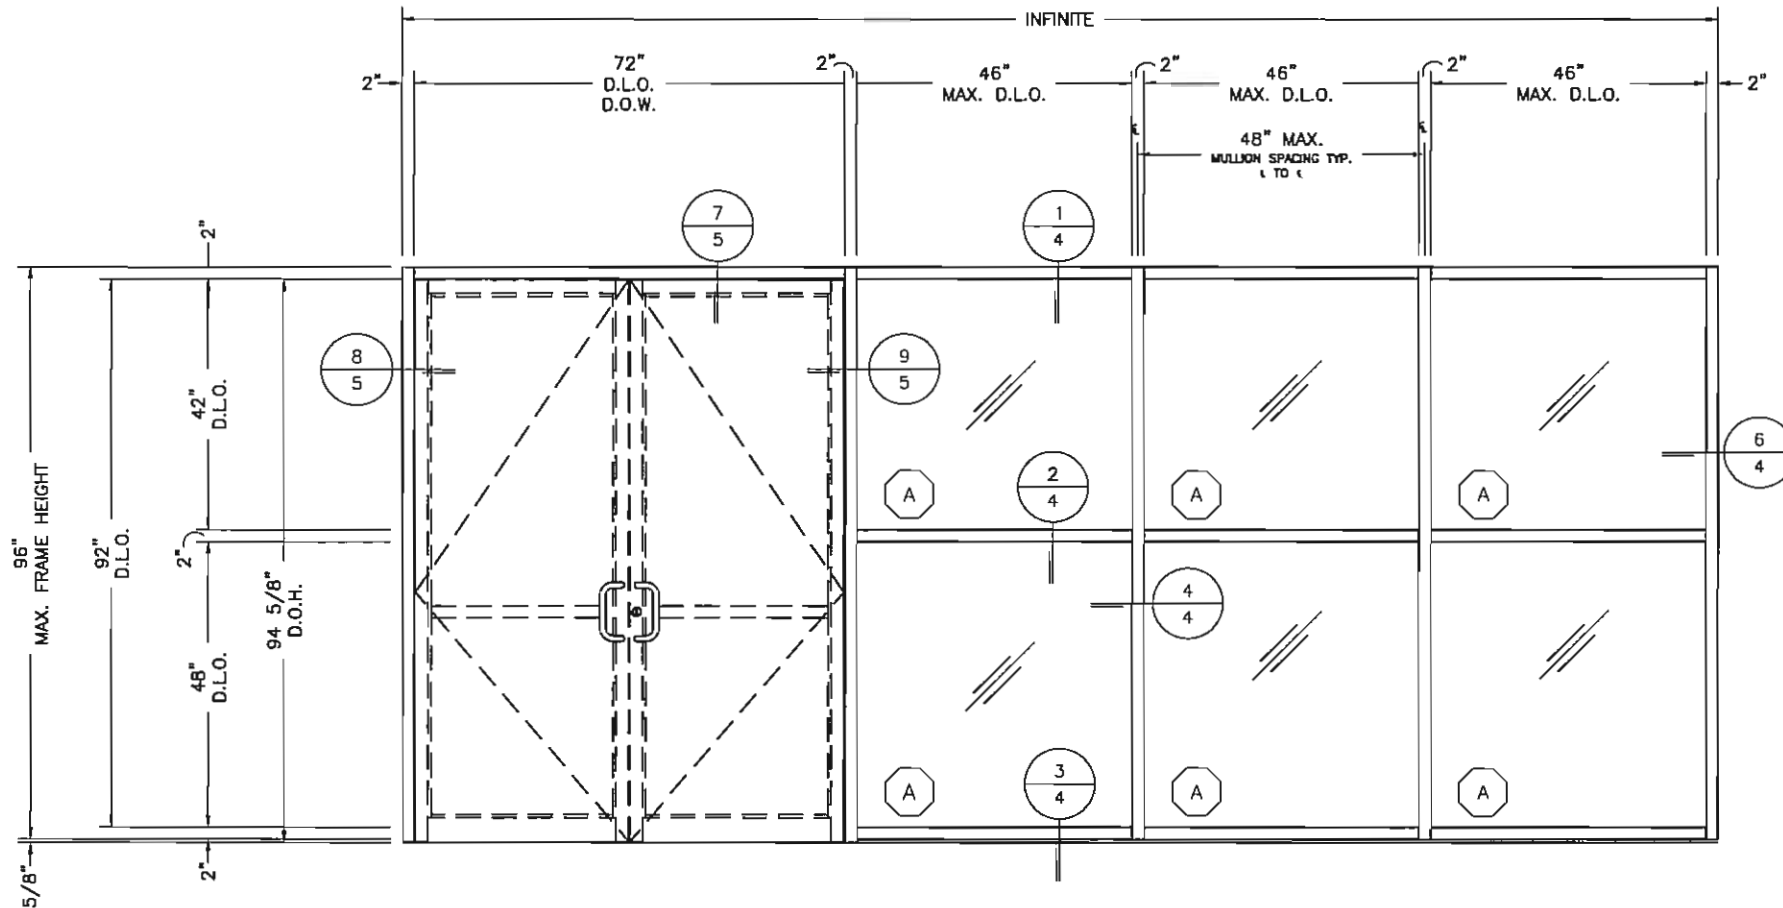

**ELEVATION E-1
STANDARD ALUMINUM
MULLION**

- NOTES:
1. D.L.O. = DAYLIGHT OPENING
 2. DOORS ARE SHOWN ON SEPARATE SUBMISSION: SEE NS213, MS380 & WS500 DOOR PRODUCT APPROVAL
 3. LOWER PRESSURE OF DOOR APPROVAL PREVAIL ANCHOR TYPES AND LOCATIONS REMAIN THE SAME AS SHOWN
 4. GLASS SIZE = D.L.O. + 7/8"
 5. MAXIMUM DESIGN PRESSURE +/-35 PSF

0 1'-4" 2'-8" 5'-4"
SCALE: 3/8" = 1'-0"

GLASS SCHEDULE				
GLASS MARK SYMBOL	GLASS TYPE	MANUFACTURER	MAXIMUM DLO SIZE	MAXIMUM SQUARE FEET
A	1/4" TEMPERED OUTER SURFACE, 1/2" AIR SPACE, 1/4" TEMPERED INNER SURFACE	VARIES	46 X 92	29.4

OPTIONS AND LIMITATIONS					
DESIGN PRESSURE PSF	INTERM VERTICAL MULLION	WALL JAMB MULLION	MAX MULLION LENGTH	MAX SPAN CL TO CL	QUALIFIED GLASS TYPE
+35/-35	FL324T	FL321T	96"	48"	A
+35/-35	FL316T	FL321T	120"	48"	A


Coral
Architectural Products
3010 RICE MINE ROAD, TUSCALOOSA, AL 35406
PHONE: 800-772-7737 FAX: 800-255-7320

FLORIDA PRODUCT
APPROVAL DRAWINGS
-FL300T FRAMING SYSTEM-
FRAMING ELEVATIONS

ELIZABETH A. BROADWAY
LICENSE
ELIZABETH A. BROADWAY
PROFESSIONAL ENGINEER
FLORIDA REGISTRATION NO. 38558

BROADWAY ENGINEERING, P.A.
CIVIL, MECHANICAL, STRUCTURAL AND BUILDING DESIGN
See Us At www.Broadway-Eng.Com
1335 W. Cass Street
Tampa, Florida 33606 813-251-9244
Fax 813-251-9330 Bus. Email: Info@Broadway-Eng.Com
Cadd. Email: DGarr@Broadway-Eng.Com
BE-4436 Certificate of Authorization No. 4599

DATE 7/8/15
DRAWN DEG CHECKED EAB APPROVED EAB
PROJECT NO. FLORIDA APPROVAL
DRAWING NO. FL300T-FPA
SHEET 2 OF 12

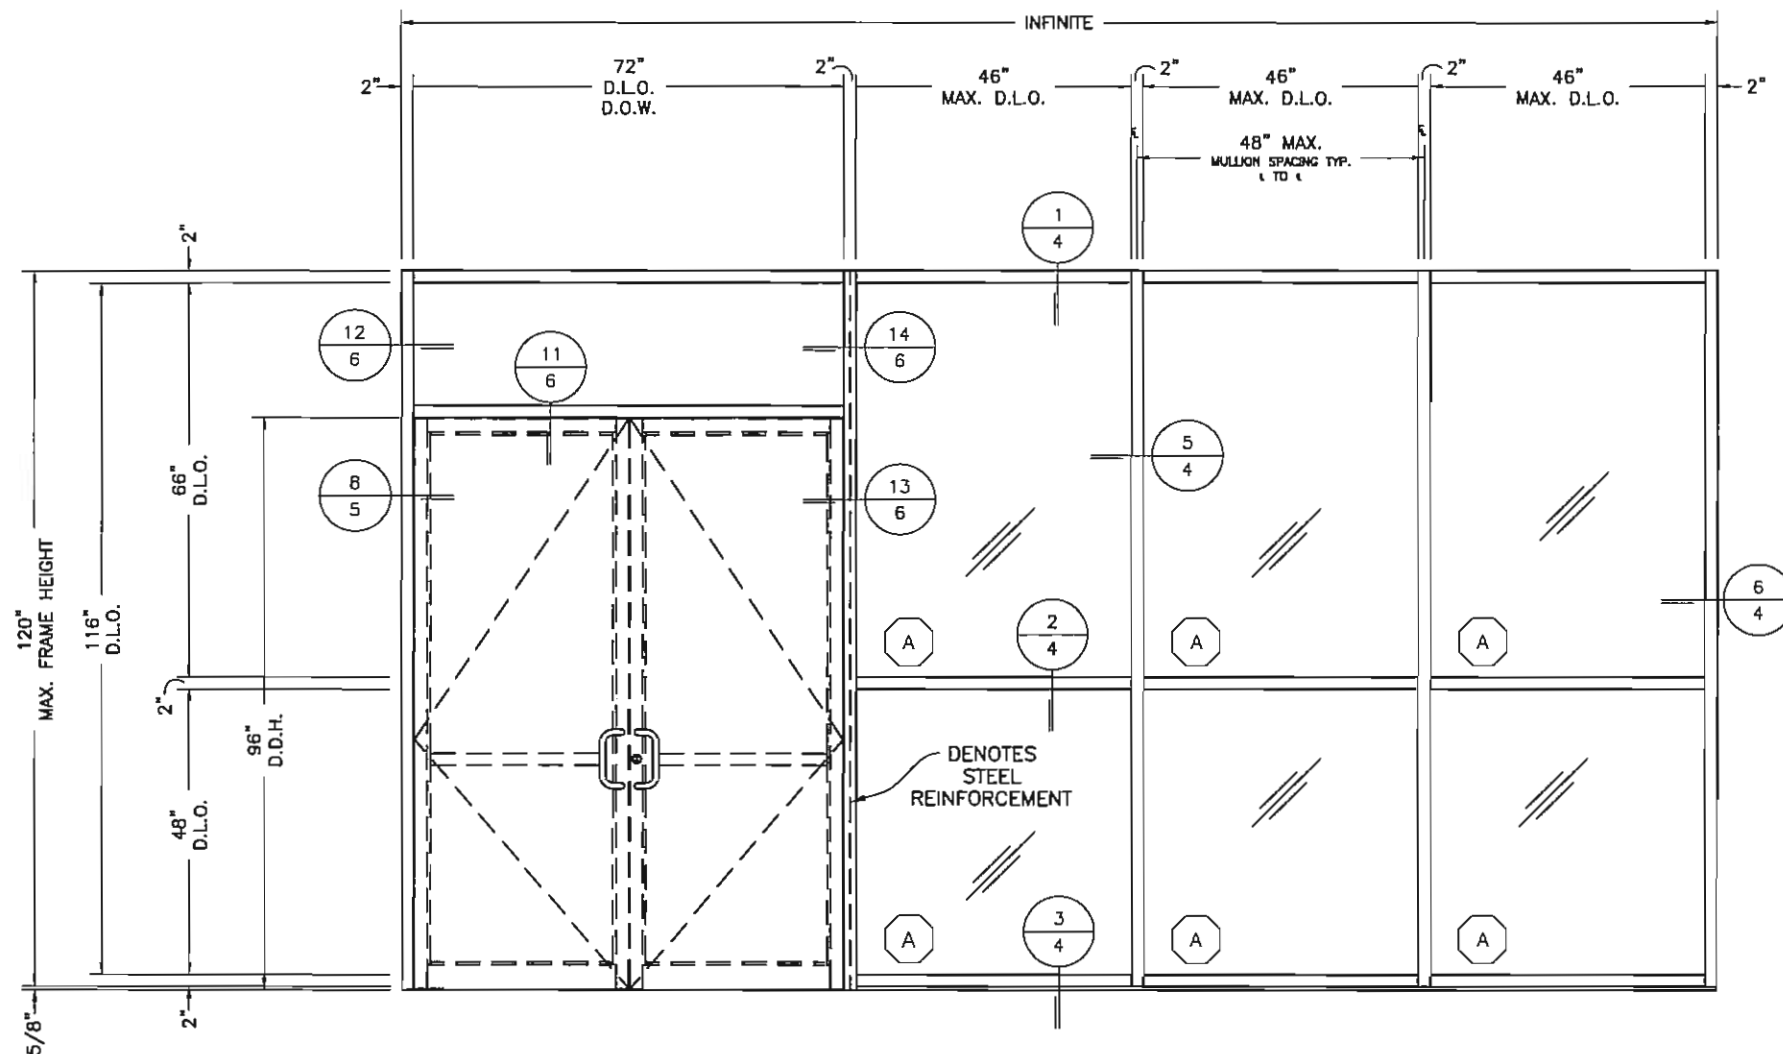

**ELEVATION E-2
HEAVY ALUMINUM
MULLION**

NOTES:

1. D.L.O. = DAYLIGHT OPENING
2. DOORS ARE SHOWN ON SEPARATE SUBMISSION: SEE NS213, MS380 & WS500 DOOR PRODUCT APPROVAL
3. DOOR FRAME SHOWN ON SEPARATE SUBMISSION: SEE FL300 PRODUCT APPROVAL
4. GLASS SIZE = D.L.O. + 7/8"
5. MAXIMUM DESIGN PRESSURE +/-35 PSF

0 1'-4" 2'-8" 5'-4"
SCALE: 3/8" = 1'-0"

GLASS SCHEDULE				
GLASS MARK SYMBOL	GLASS TYPE	MANUFACTURER	MAXIMUM DLO SIZE	MAXIMUM SQUARE FEET
A	3/4" TEMPERED OUTER SURFACE, 1/2" AIR SPACE, 3/4" TEMPERED INNER SURFACE	VARIES	46 X 92	29.4

OPTIONS AND LIMITATIONS					
DESIGN PRESSURE PSF	INTERM VERTICAL MULLION	WALL JAMB MULLION	MAX MULLION LENGTH	MAX SPAN CL TO CL	QUALIFIED GLASS TYPE
+35/-35	FL324T	FL321T	96"	48"	A
+35/-35	FL316T	FL321T	120"	48"	A

Coral
Architectural Products
3010 RICE MINE ROAD, TUSCALOOSA, AL 35406
PHONE: 800-772-1737 FAX: 800-255-7320

FLORIDA PRODUCT
APPROVAL DRAWINGS
-FL300T FRAMING SYSTEM-
FRAMING ELEVATIONS

ELIZABETH A. BROADWAY
PROFESSIONAL ENGINEER
FLORIDA REGISTRATION NO. 38558
7/8/15


BROADWAY ENGINEERING, P.A.
CIVIL, MECHANICAL, STRUCTURAL AND BUILDING DESIGN
See Us At www.Broadway-Eng.Com
1335 W. Cass Street
Tampa, Florida 33606 813-251-9244
Fax 813-251-9330 Bus. Email: Info@Broadway-Eng.Com
Cadd. Email: DGor@Broadway-Eng.Com
BE-4436 Certificate of Authorization No. 4599

DATE 7/8/15
DRAWN DEG CHECKED EAB APPROVED EAB
PROJECT NO. FLORIDA APPROVAL
DRAWING NO. FL300T-FPA
SHEET 3 OF 12



**FLORIDA PRODUCT
APPROVAL DRAWINGS
FL300T FRAMING SYSTEM-
FRAMING DETAILS**

DATE			7/8/15		
DRAWN DEG		CHECKED EAB		APPROVED EAB	
PROJECT NO. FLORIDA APPROVAL					
DRAWING NO. FL300T-FPA					
SHEET 4 OF 12					

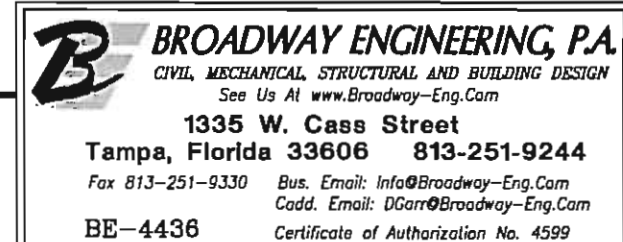

DATE		7/8/15	
DRAWN	CHECKED	APPROVED	
DEG	EAB	EAB	
PROJECT NO.			
FLORIDA APPROVAL			
DRAWING NO.			
FL300T-FPA			
SHEET		5 OF 12	

[illegible]

Coral

▪ Architectural Products ▪

30010 RICE MINE ROAD, TUSCALOOSA, AL 35408
 PHONE: 800-772-7737 FAX: 800-255-7320

FLORIDA PRODUCT
APPROVAL DRAWINGS
-FL300T FRAMING SYSTEM-
GLASS SCHEDULE

DATE 7/8/15		
DRAWN DEG	CHECKED EAB	APPROVED EAB
PROJECT NO. FLORIDA APPROVAL		
DRAWING NO. FL300T-FPA		
SHEET 6 OF 12		

BILL OF MATERIALS

ITEM NO.	P/N	DESCRIPTION	DIMENSIONS	MATERIAL	MANUFACTURER	NOTES
1	NG1	GLAZING GASKET	.197 SPACE	EPDM	VARIES	USED ON EXT. AND INT., MEETS ASTM C864
2	SB3	SETTING BLOCK	1.50 X 4.00 X .625	EPDM	VARIES	
3	WD300-1	WATER DIVERTER	1.358 X 1.344 X 0.050	6063-T6 ALUMINUM	CORAL	LOCATE ONE AT EACH END OF INTERM. HORIZ.
4	795	JOINT/PERIMETER SEALANT	VARIABLE SPACE	SILICONE	TREMCO	
5	CS101-1	SETTING CHAIR	.853 X 1.544 X .062	6063-T6 ALUMINUM	CORAL	FABRICATED LENGTH = 4.625"
6	ED319-1	END DAM	.75 X 2.188 X .062	6063-T6 ALUMINUM	CORAL	
7	FL334T	STANDARD VERTICAL MULLION/JAMB	2.00 X 4.5 X .070	6063-T6 ALUMINUM	CORAL	
8	FL309	DOOR JAMB	2.00 X 4.5 X .080	6063-T6 ALUMINUM	CORAL	
9	FL316T	HEAVY VERTICAL MULLION	2.00 X 4.5 X .190	6063-T6 ALUMINUM	CORAL	
10	FL326T	HORIZONTAL MULLION	2 X 4.460 X .070	6063-T6 ALUMINUM	CORAL	
11	FL303	GLASS STOP	1.207 X 1.543 X .050	6063-T6 ALUMINUM	CORAL	
12	FL321T	HEAD/WALL JAMB	2.00 X 4.5 X .070	6063-T6 ALUMINUM	CORAL	
13	FL322T	SILL	2.00 X 4.460 X .070	6063-T6 ALUMINUM	CORAL	
14	FL325T	OPEN BACK POCKET FILLER	.852 X 3.75 X .062	6063-T6 ALUMINUM	CORAL	
15	FL339T	SUBSILL FLASHING	2.125 X 4.714 X .078	6063-T6 ALUMINUM	CORAL	
16	FL307	DOOR HEADER/TRANSOM BAR	2.00 X 4.500 X .085	6063-T6 ALUMINUM	CORAL	DOOR JAMB AT WALL
17	DS200	DOOR STOP	.500 X 1.019 X .050	6063-T6 ALUMINUM	CORAL	
18	DP200-1	PANIC STOP	1.323 X .402 X .188	6063-T6 ALUMINUM	CORAL	FABRICATED LENGTH = 2.00"
19	NOT USED					
20	AS31	FASTENER	#6 X 3/8" X PPH	STEEL	VARIES	
21	AS23	FASTENER	1/4-20 X 1 1/2" FHP X 82"	STEEL	VARIES	ATTACH 12" O.C.
22	AS16	FASTENER	#4 X 1" HHSTS	STEEL	VARIES	TYPICAL SPLINE SCREW
23	CS23	POCKET FILLER	1.00 X .480 X .050	6063-T6 ALUMINUM	CORAL	
24	CS111	TRANSOM GLASS STOP	.772 X .750 X .050	6063-T6 ALUMINUM	CORAL	
25	CS110	TRANSOM SASH	1.710 X 1.88 X .062	6063-T6 ALUMINUM	CORAL	
26	AS21	FASTENER	#6 X 3/8" X PPH	STEEL		ATTACH AT 12" O.C., ATTACH FL322T SILL TO FL339T SUBSILL
27	SB19T	SETTING BLOCK - INTERIOR GLAZED	1 X 4 X .431	EPDM	VARIES	
28	NG5	DOOR STOP WEATHERING	.125 SPACE	EPDM	VARIES	
29	TH4	THRESHOLD	.50 X 4.00 X .125	6063-T6 ALUMINUM	CORAL	
30	AS5	FASTENER	#10 X 1/2" PFH	STEEL	VARIES	
31	SR102	STEEL REINFORCEMENT	4.187 X 0.75 X 0.125	A36 STEEL	VARIES	
32						
33						









Coral
Architectural Products
3010 RICE MINE ROAD, TUSCALOOSA, AL 35406
PHONE: 800-772-7737 FAX: 800-255-7320

FLORIDA PRODUCT
APPROVAL DRAWINGS
-FL300T FRAMING SYSTEM-
BILL OF MATERIALS

ELIZABETH A. BROADWAY
LICENSE
ELIZABETH A. BROADWAY
PROFESSIONAL ENGINEER
FLORIDA REGISTRATION NO. 88558

BROADWAY ENGINEERING, P.A.
CIVIL, MECHANICAL, ELECTRICAL AND BUILDING DESIGN
See Us At www.Broadway-Eng.Com
1335 W. Cass Street
Tampa, Florida 33606 813-251-9244
Fax 813-251-9330 Bus. Email: Info@Broadway-Eng.Com
Codd. Email: DGarr@Broadway-Eng.Com
BE-4436 Certificate of Authorization No. 4599

DATE 7/8/15
DRAWN DEG CHECKED EAB APPROVED EAB
PROJECT NO. FLORIDA APPROVAL
DRAWING NO. FL300T-FPA
SHEET 7 OF 12

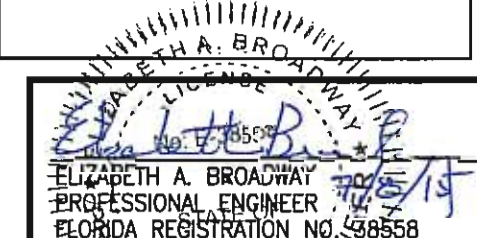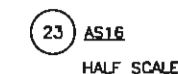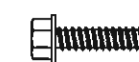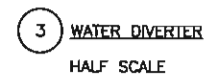 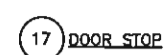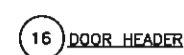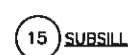

BROADWAY ENGINEERING, P.A.
CIVIL, MECHANICAL, STRUCTURAL AND BUILDING DESIGN
See Us At www.Broadway-Eng.Com

1335 W. Cass Street
Tampa, Florida 33606 813-251-9244

Fax 813-251-9330 Bus. Email: Info@Broadway-Eng.Com
Cadd. Email: DCorr@Broadway-Eng.Com

BE-4436

Certificate of Authorization No. 4599

DATE	7/8/15
------	--------

DRAWN DEG	CHECKED EAB	APPROVED EAB
--------------	----------------	-----------------

PROJECT NO.	
FLORIDA APPROVAL	

DRAWING NO.
EL 200T FBA

FL3001-FPA

SHEET 8 OF 12

FLORIDA PRODUCT
APPROVAL DRAWING
-FL300T FRAMING SYSTEM

DIE DRAWINGS


Coral

■ Architectural Products ■
3010 RICE MINE ROAD, TUSCALOOSA, AL 35406
PHONE: 800-772-7737 FAX: 800-255-7320

DATE

1	2
---	---

—

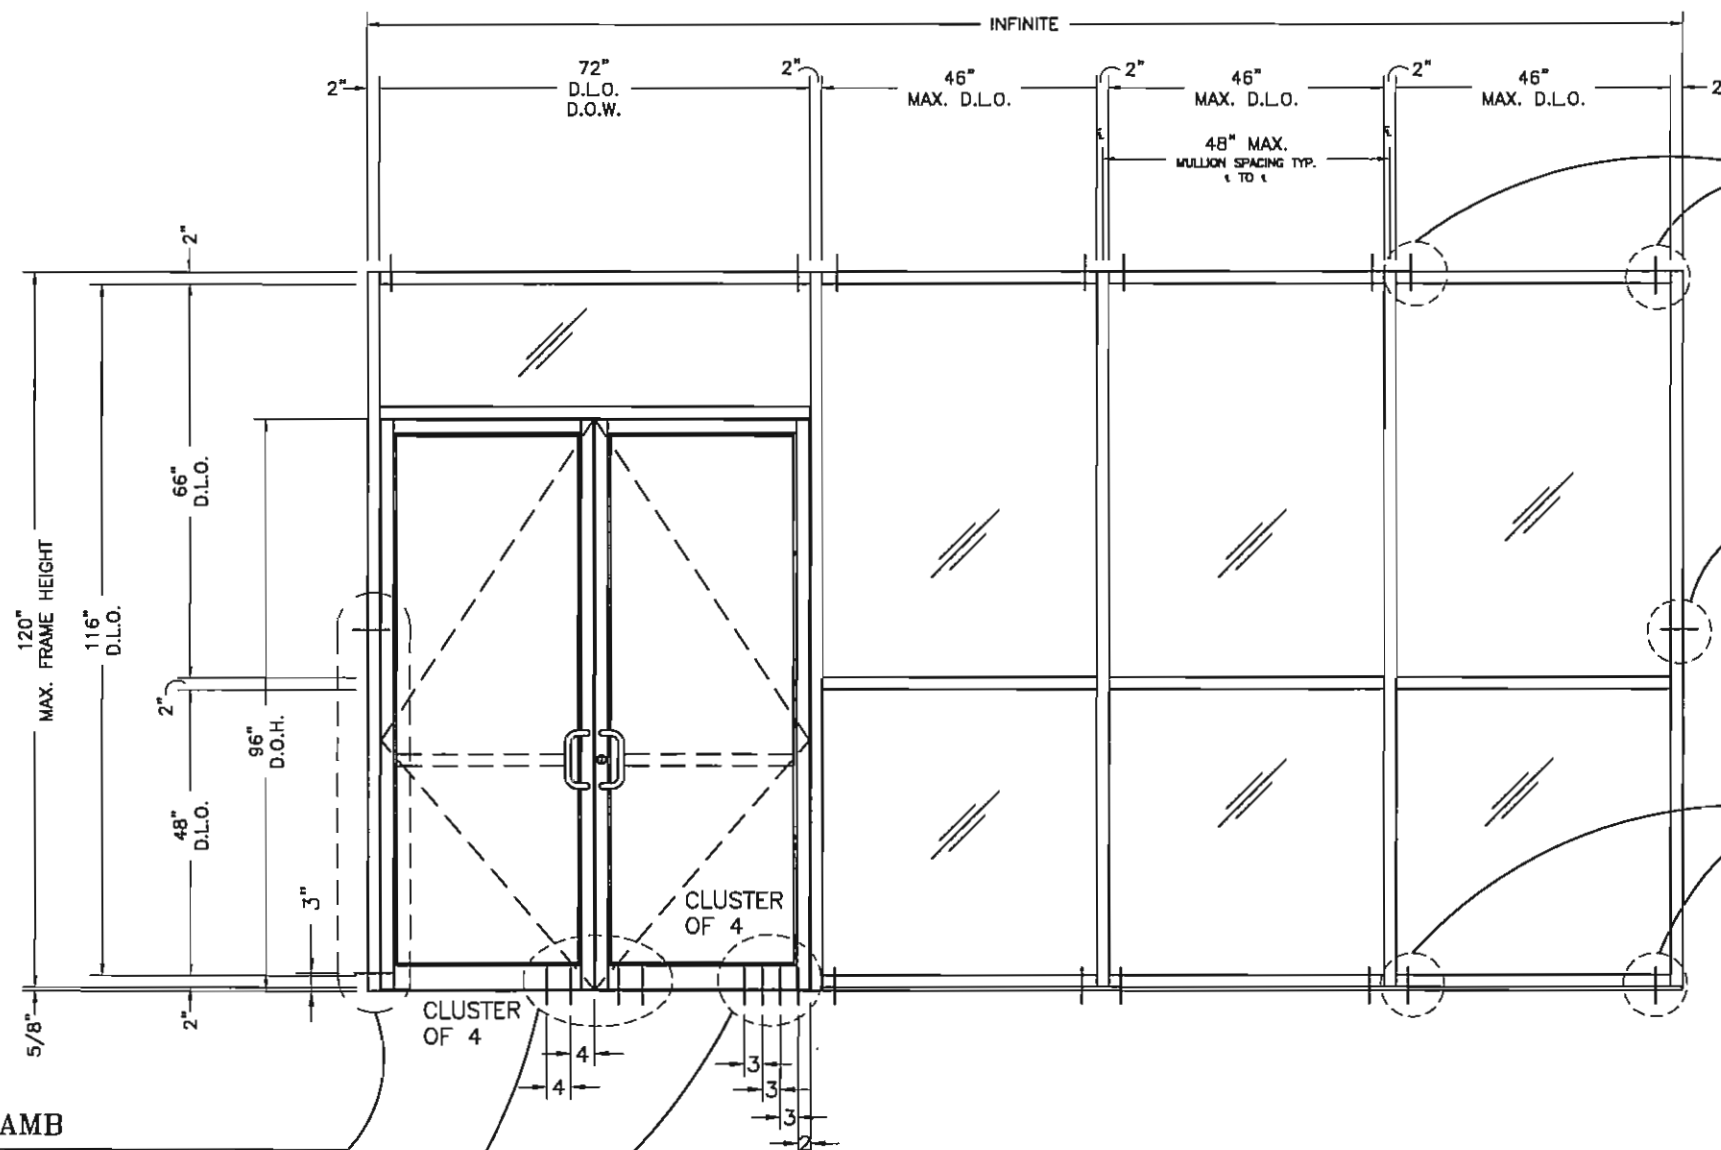

- PERIMETER FASTENERS:
- TYPICAL INSTALLATION INTO SUBSTRATES
 - 2500 PSI CONCRETE
 - STEEL, 18 GA. MIN.
 - HOT ROLLED STEEL, 1/8" MIN. THICKNESS
 - SO. PINE, GRADE NO. 2 OR BETTER
 - FIRST ANCHOR IS 2" FROM EDGE OF VERTICAL. EACH ADDITIONAL FASTENER IS AT REQUIRED MIN. SPACING.

HEAD

3/8"-16 X 2 3/4" HH BOLT
WITH WASHER AND NUT @ STEEL

WALL JAMB

LOCATE @ MIDPOINT:
3/8"-16 X 2 3/4" HH BOLT
WITH WASHER AND NUT @
STEEL. 1 1/2" MIN. SPACING

SUBSILL

3/8"-16 X 2 3/4" HH BOLT
WITH WASHER AND NUT @ STEEL

SEE SHEET 9 OF 12 FOR
CONCRETE ATTACHMENT

SILL ATTACHMENT TO SUBSILL
AS21 #6 X 3/8", 2" FROM VERTICAL
OR JAMB AND 12" O.C. ALL LOCATIONS

WALL JAMB

3/8"-16 X 2 3/4" HH BOLT
WITH WASHER AND NUT @ STEEL

THRESHOLD

(4) EA. 1/4"-14 X 1-1/2"
TEK 3 FHP SCREW.
LOCATIONS AS SHOWN

STEEL SUBSTRATE ANCHOR LOCATIONS

0 1'-4" 2'-8" 5'-4"
SCALE: 3/8" = 1'-0"




BROADWAY ENGINEERING, P.A.
CIVIL, MECHANICAL, STRUCTURAL AND BUILDING DESIGN
See Us At www.broadway-eng.com
1335 W. Cass Street
Tampa, Florida 33606 813-251-9244
Fax 813-251-9330 Bus. Email: Info@Broadway-Eng.Com
Cadd. Email: DGarr@Broadway-Eng.Com
BE-4436 Certificate of Authorization No. 4599

DATE			7/8/15		
DRAWN		CHECKED		APPROVED	
DEG		EAB		EAB	
PROJECT NO.					
FLORIDA APPROVAL					
DRAWING NO.					
FL300T-FPA					
SHEET					
10 OF 12					

FLORIDA PRODUCT
APPROVAL DRAWINGS
-FL300T FRAMING SYSTEM-
FRAMING ELEVATIONS

Coral
Architectural Products
3010 RICE MINE ROAD, TUSCALOOSA, AL 35406
PHONE: 800-772-7737 FAX: 800-295-7320

REV	BY	DATE	DESCRIPTION

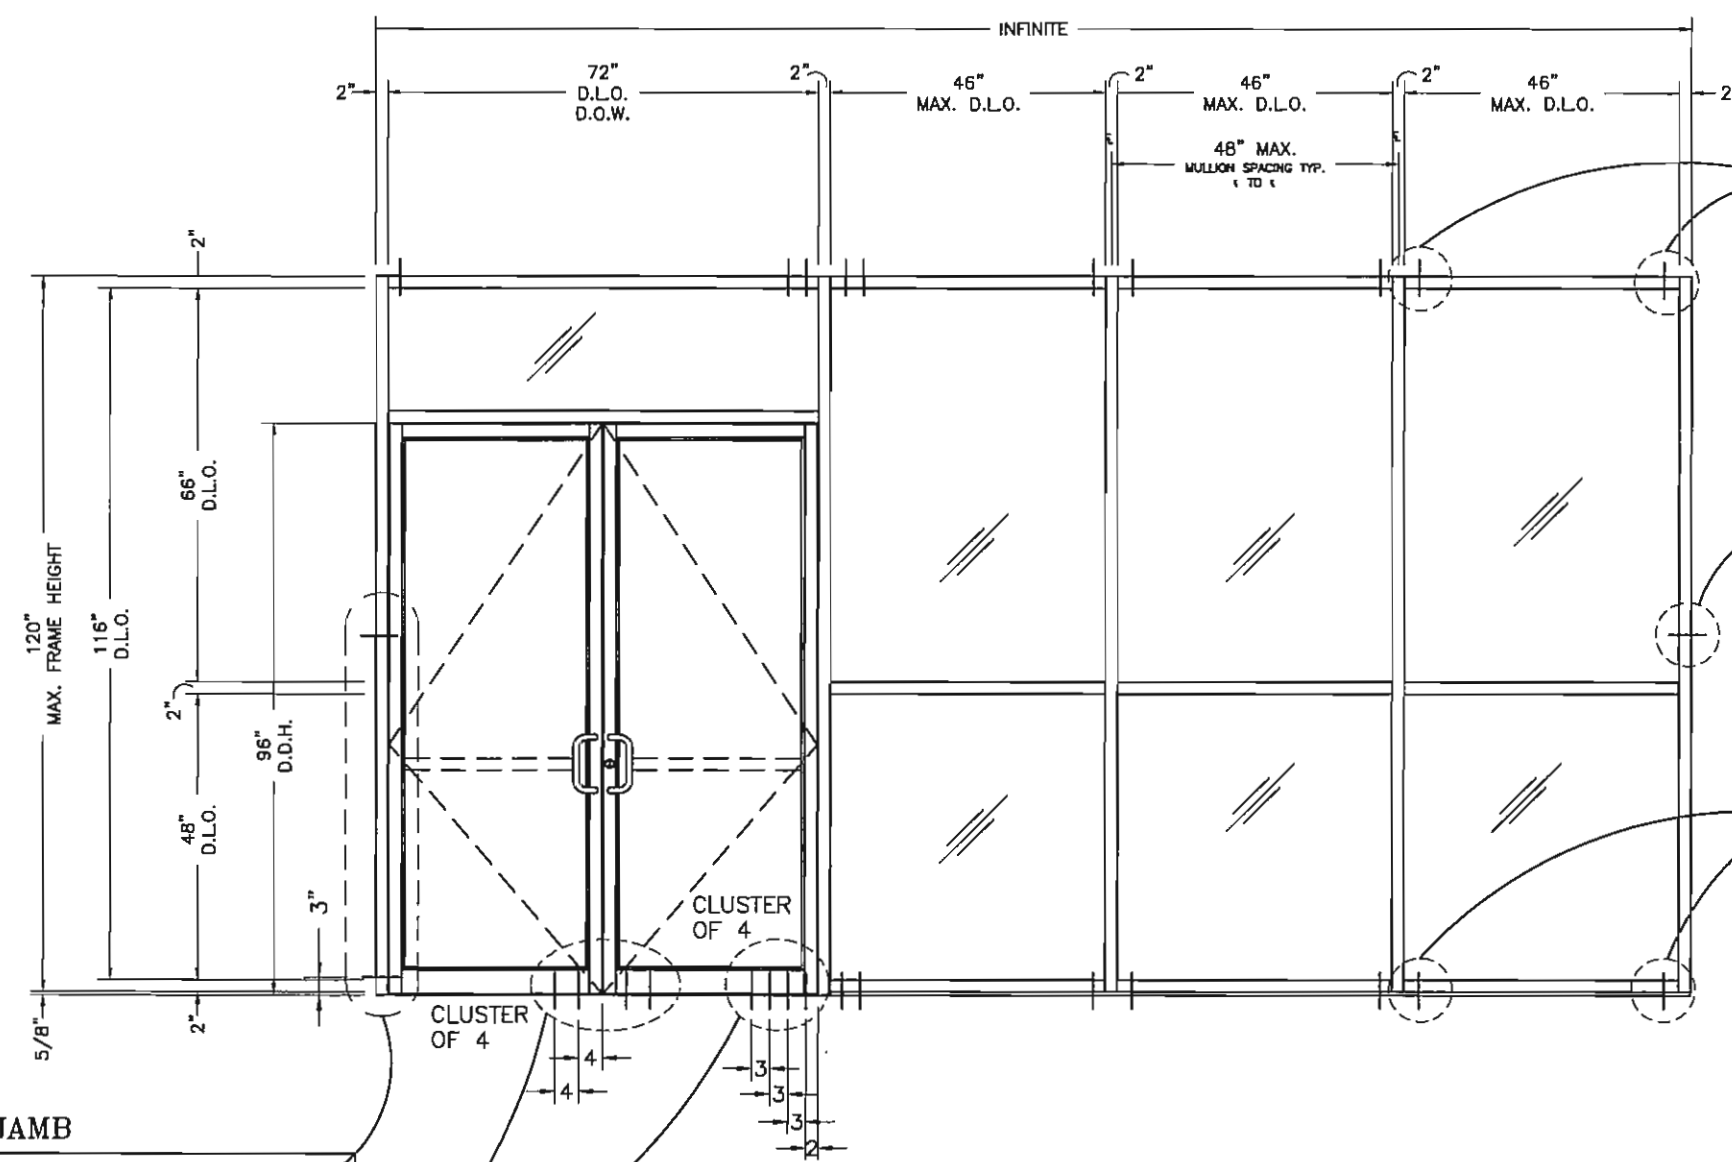

- PERIMETER FASTENERS:
1. TYPICAL INSTALLATION INTO SUBSTRATES
 - A. 2500 PSI CONCRETE
 - B. STEEL, 18 GA. MIN.
 - C. HOT ROLLED STEEL, 1/8" MIN. THICKNESS
 - D. SO. PINE, GRADE NO. 2 OR BETTER
 2. FIRST ANCHOR IS 2" FROM EDGE OF VERTICAL. EACH ADDITIONAL FASTENER IS AT REQUIRED MIN. SPACING.

HEAD

1/4"-14 X 1 1/2" TEK 3 SCREW
@ STEEL

WALL JAMB

LOCATE (1) @ MIDPOINT:
1/4" X 1 1/2" TEK SCREW
TYP. @ STEEL. 1 1/2" MIN
SPACING

SUBSILL

1/4"-14 X 1 1/2" TEK 3 SCREW
@ STEEL

SEE SHEET 9 OF 12 FOR
CONCRETE ATTACHMENT

SILL ATTACHMENT TO SUBSILL
AS21 #6 X 3/8", 2" FROM VERTICAL
OR JAMB AND 12" O.C. ALL LOCATIONS


WALL JAMB

1/4"-14 X 1 1/2" TEK 3 SCREW
@ STEEL

THRESHOLD

(4) EA. 1/4"-14 X 1-1/2"
TEK 3 FHP SCREW.
LOCATIONS AS SHOWN

STEEL STUD SUBSTRATE ANCHOR LOCATIONS

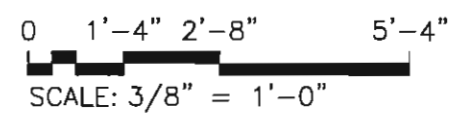

ELIZABETH A. BROADWAY
PROFESSIONAL ENGINEER
FLORIDA REGISTRATION NO. 38558

BROADWAY ENGINEERING, P.A.
CIVIL, MECHANICAL, ELECTRICAL AND BUILDING DESIGN
See Us At www.Broadway-Eng.Com

1335 W. Cass Street
Tampa, Florida 33606 813-251-9244
Fax 813-251-9330 Bus. Email: Info@Broadway-Eng.Com
Cadd. Email: DGorri@Broadway-Eng.Com

BE-4436 Certificate of Authorization No. 4599

DESCRIPTION	DATE	REV	BY
FLORIDA PRODUCT APPROVAL DRAWINGS - FL300T FRAMING SYSTEM - FRAMING ELEVATIONS	7/8/15		
Coral Architectural Products 3010 RICE MINE ROAD, TUSCALOOSA, AL 35406 PHONE: 800-772-7737 FAX: 800-255-7320			
DATE 7/8/15 DRAWN DE6 CHECKED EAB APPROVED EAB PROJECT NO. FLORIDA APPROVAL DRAWING NO. FL300T-FPA SHEET 11 OF 12			

